
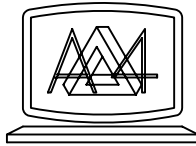


DO NOT SCALE

IF IN DOUBT - ASK

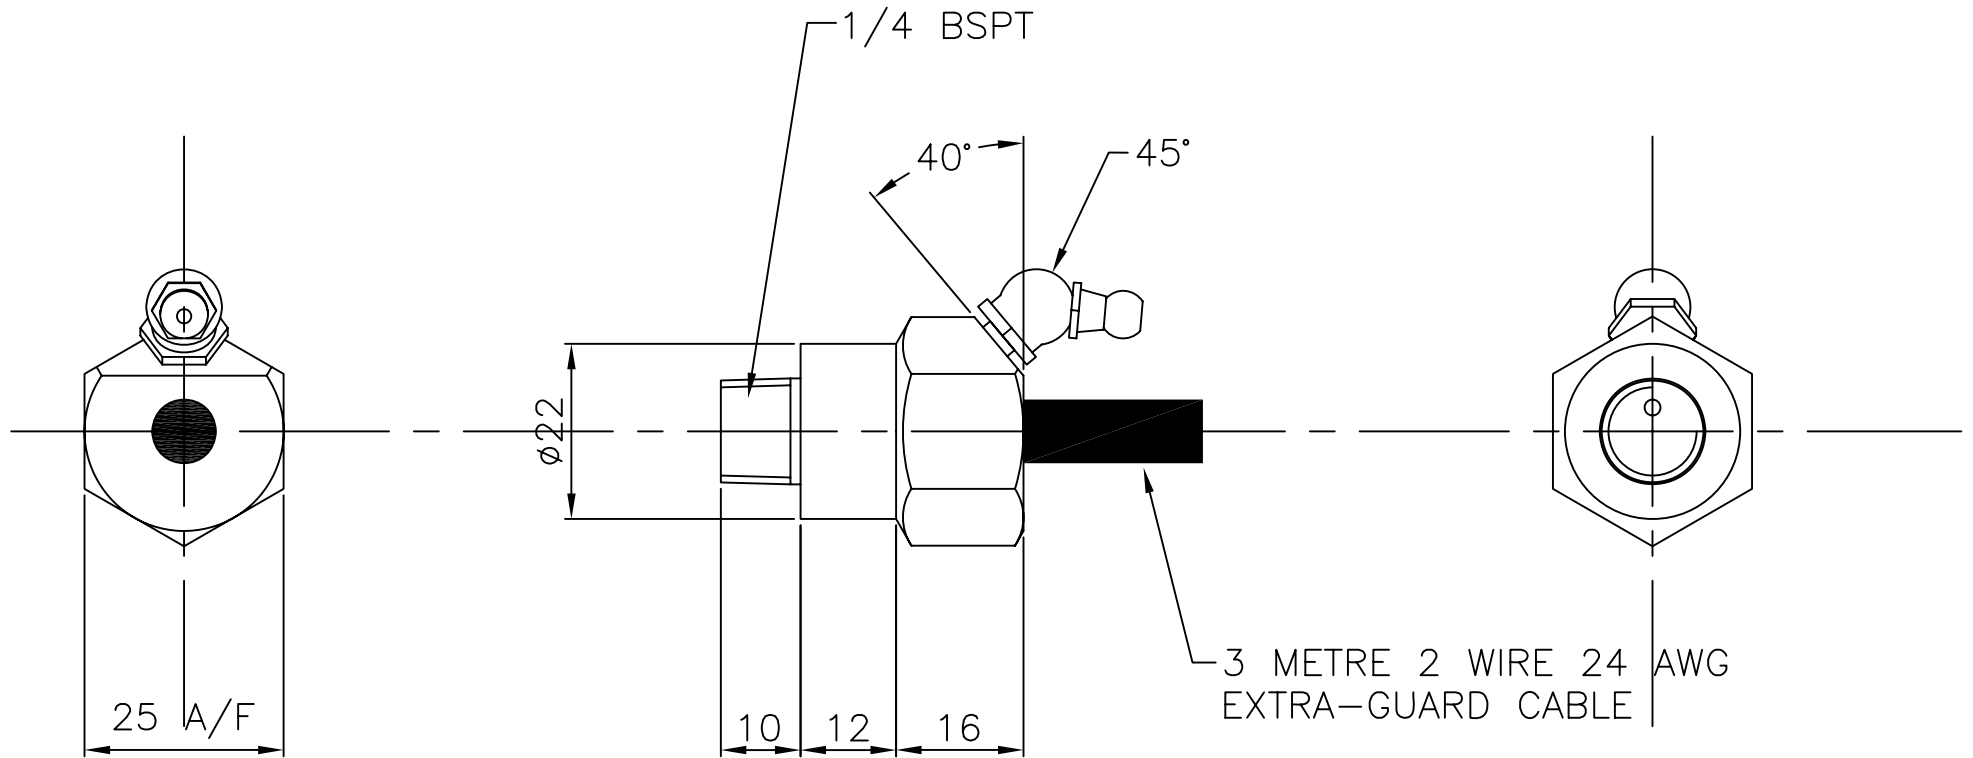

AUTOCAD DRG
MANUAL CHANGES
PROHIBITED

FIRST ANGLE PROJECTION

BRAIME
ELEVATOR COMPONENTS

HUNSLET
LEEDS 10
ENGLAND

Tel. 0113 246 1800

CUSTOMER
N/A

CARD No

CUSTOMER PT No
WDB8

DRAWN BY N.S.C.
DATE 25/09/12

CHECKED BY
DATE

SCALE
1:1

DRAWING NO
WBD8

REV
0